

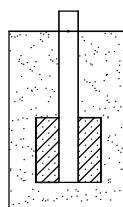








2019

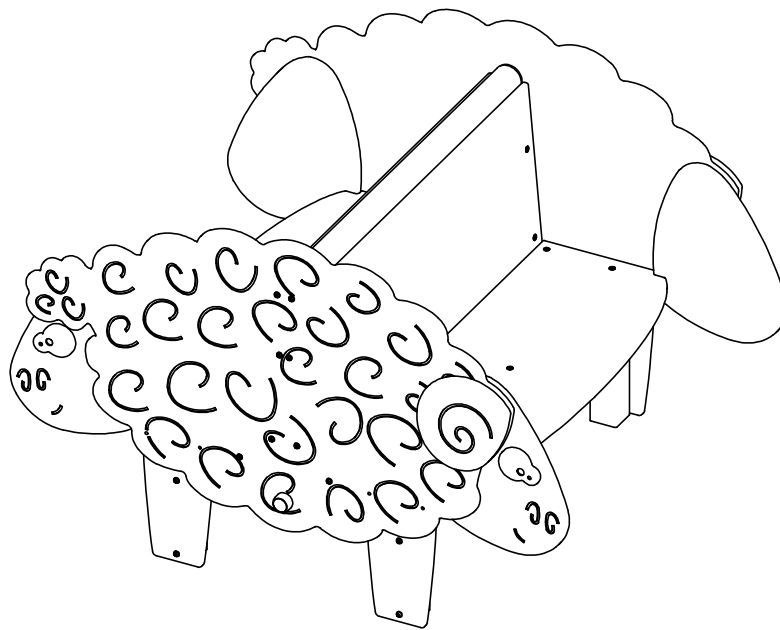








2019N

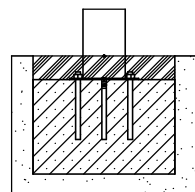


2019F

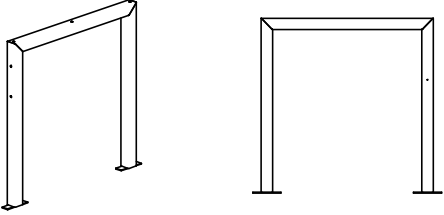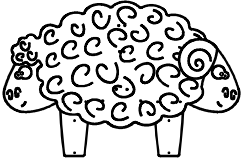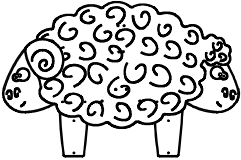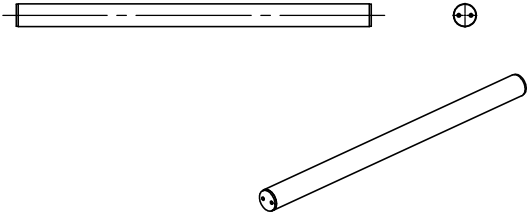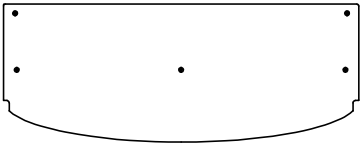
NR	ELEMENT	2019N
E1		2
E2		1
E3		1
E4		1
E5		2
E6		2

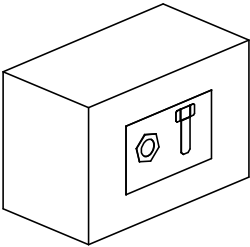NR	ELEMENT	2019N
E7		1

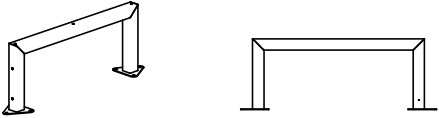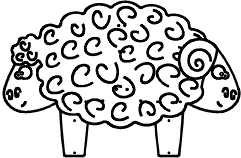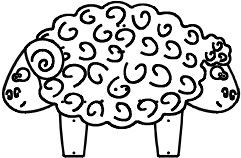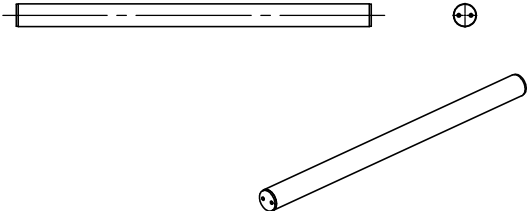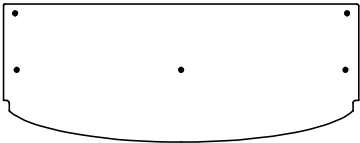NR	ELEMENT	2019F
E1		2
E2		1
E3		1
E4		1
E5		2
E6		2

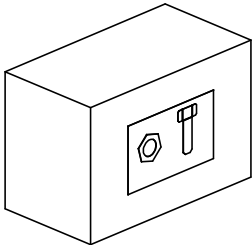


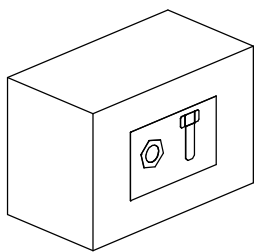



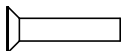
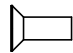
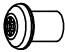
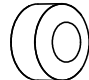

NR	ELEMENT	2019F
E7		1

--	--	--

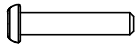


2019N


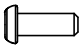
2019F

Nr	Element	DIN	ELEMENT	Σ	Σ
15		ISO 7380	M6x30	12	12
21		DIN 125	8x16	24	24
22		DIN 125	6x12	24	24
24		ISO 7380	M6x16	12	12
29		-	K_5_A2_g2_ G_v1	12	12
58		-	LOCTITE	1	1
61		-	KL105 (OC)		12
126		DIN 7991	M6x30		6
139		DIN 7991	M6x16	12	12
147		-	M6x10	24	24
213		-	Z_NA_1	1	1
214		-	Z_NA_2	1	1



2019N
2019F

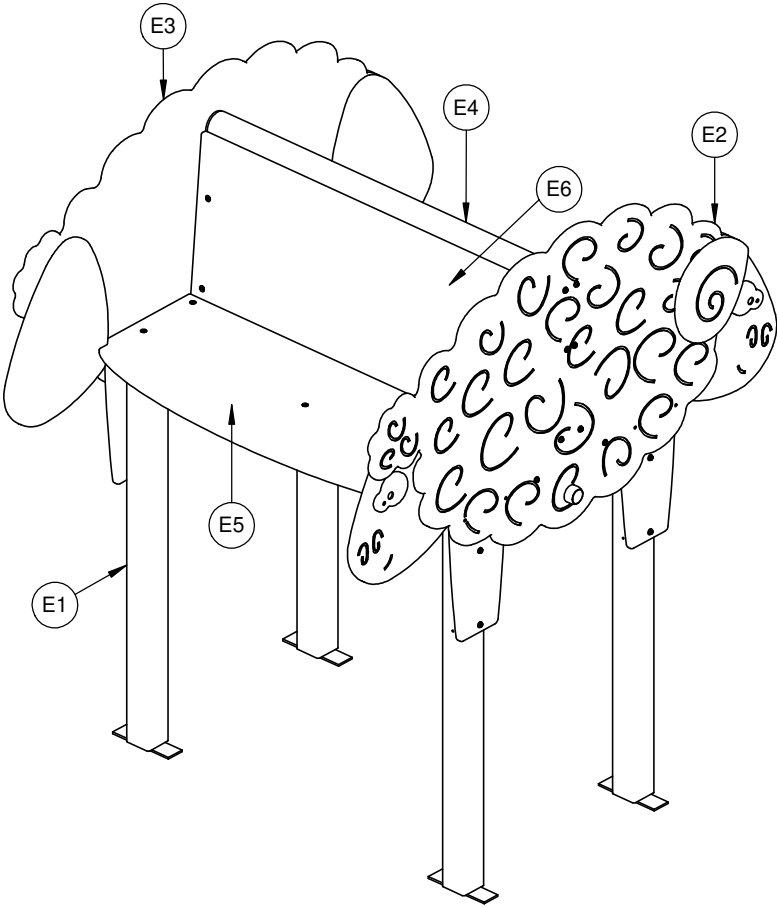


2019N
2019F

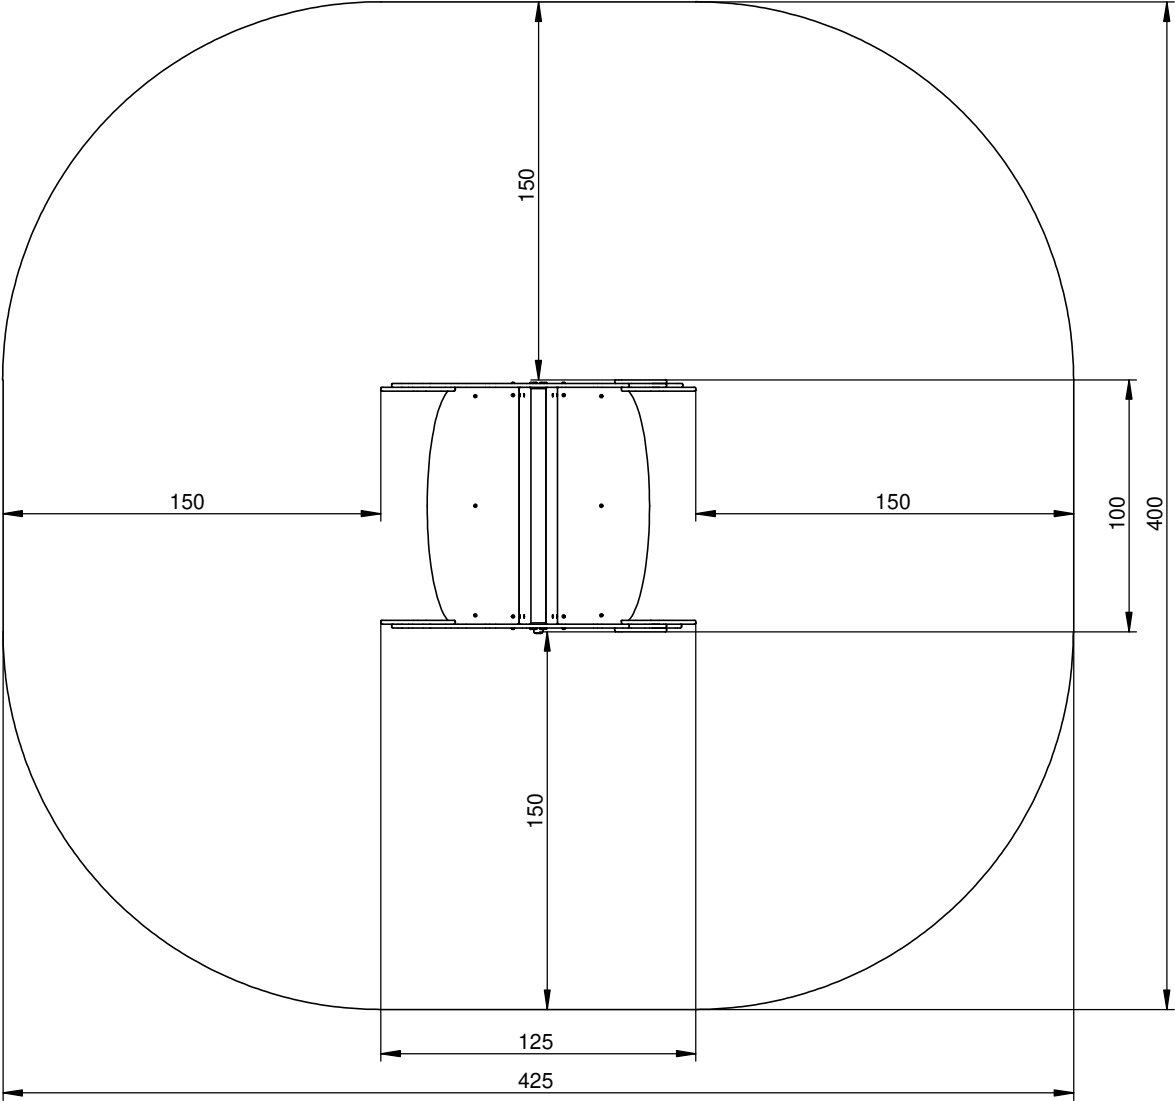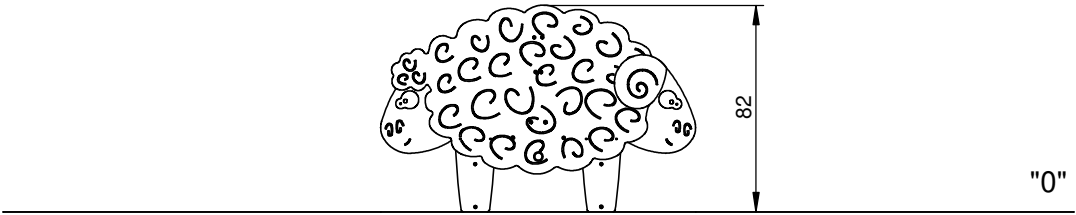

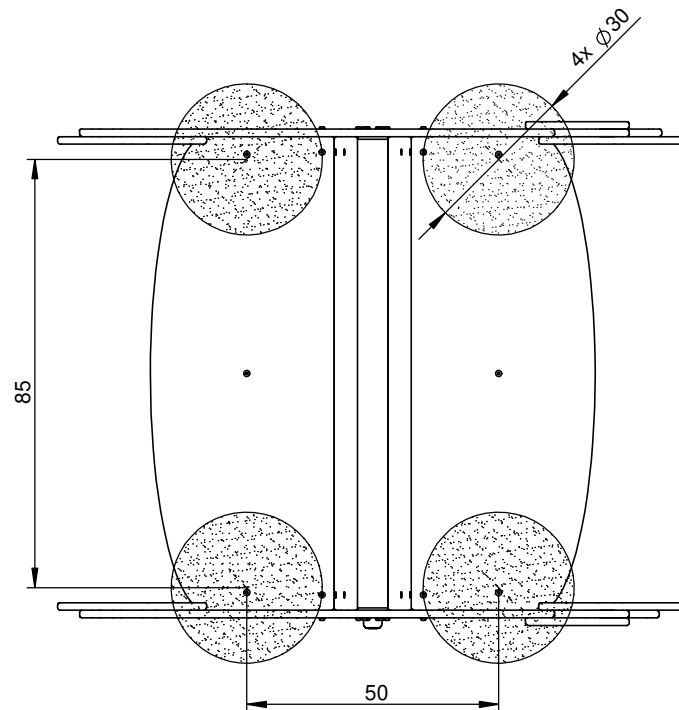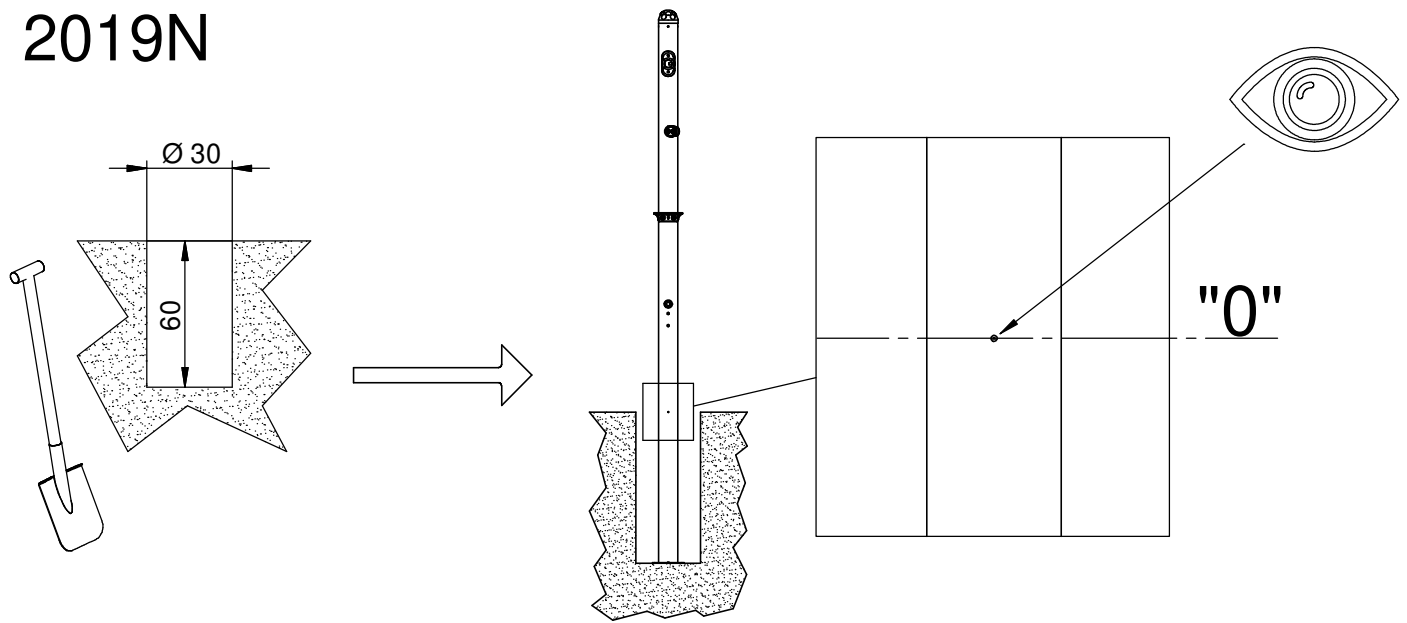


2019N

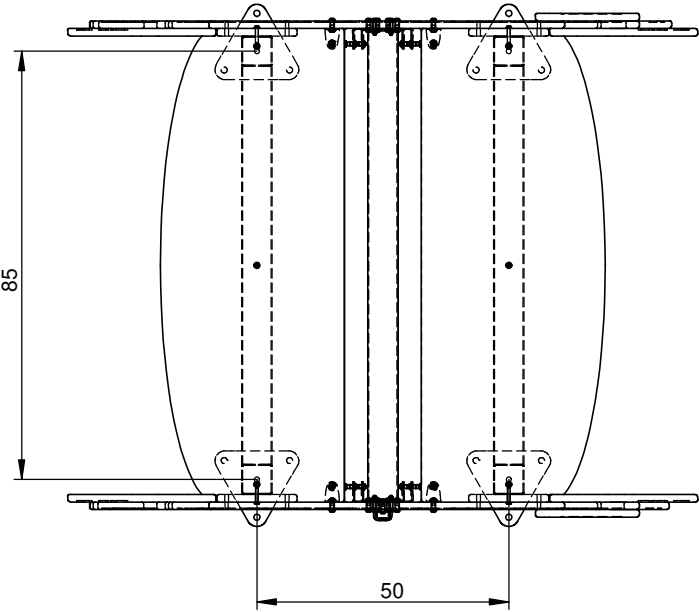




1

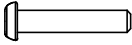

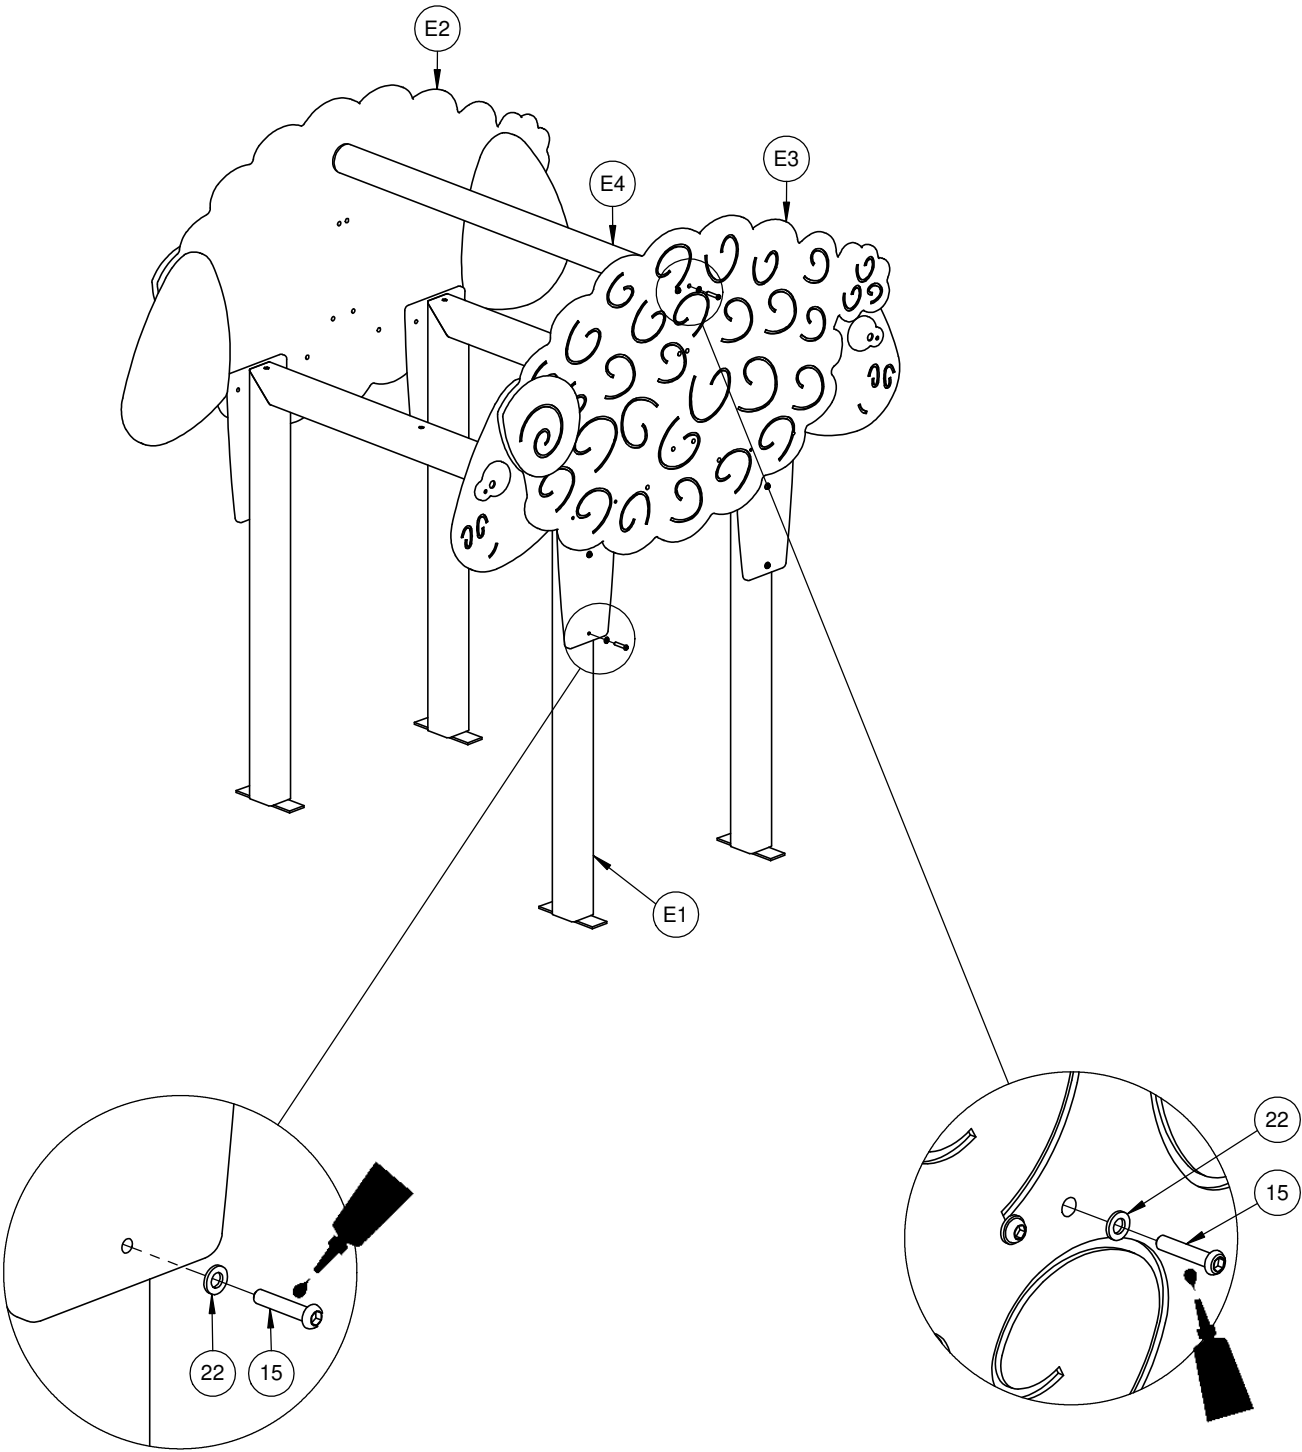





2019N
2019F


Nr	Σ	Element	DIN	ELEMENT
15	12		ISO 7380	M6x30
22	12		DIN 125	6x12
58	1		-	LOCTITE



2


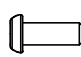
2019N
2019F

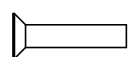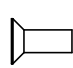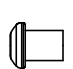Nr	Σ	Element	DIN	ELEMENT
21	8		DIN 125	8x16
22	4		DIN 125	6x12
24	4		ISO 7380	M6x16
29	4		-	K_5_A2_g2_ G_v1
58	1		-	LOCTITE
126	6		DIN 7991	M6x30
139	4		DIN 7991	M6x16
147	8		-	M6x10




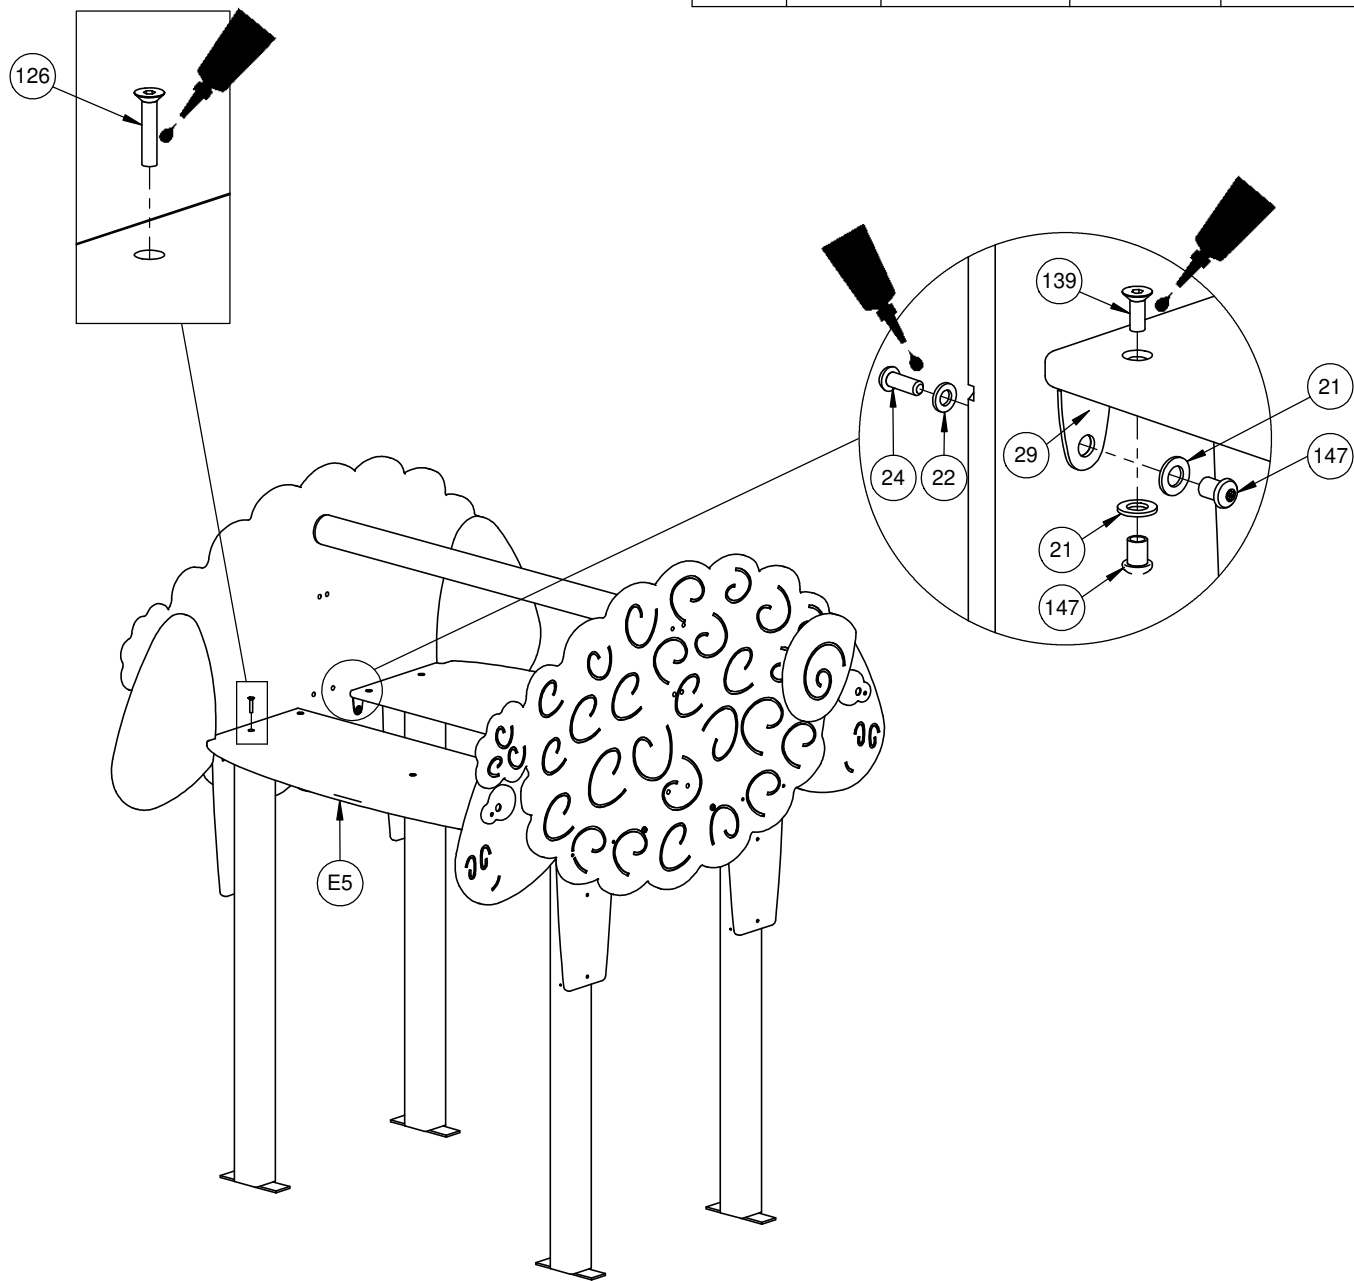


3



2019N
2019F

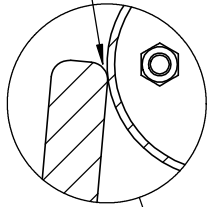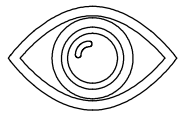


A-A (1 : 20)

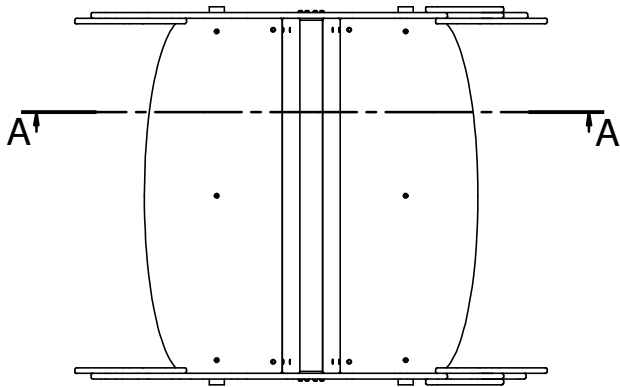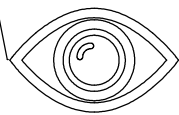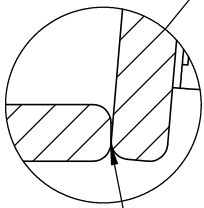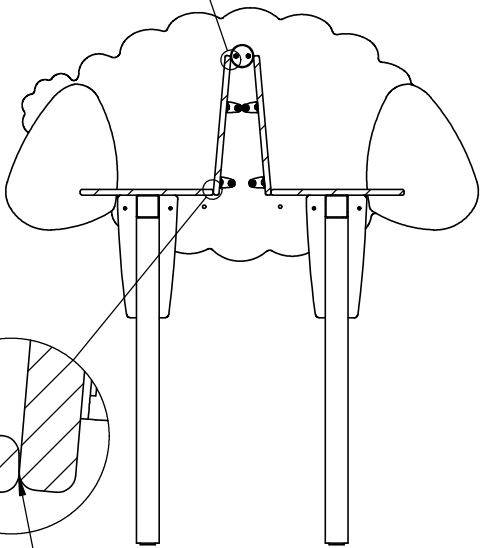


Nr	Σ	Element	DIN	ELEMENT
21	16		DIN 125	8x16
22	8		DIN 125	6x12
24	8		ISO 7380	M6x16
29	8		-	K_5_A2_g2_ G_v1
58	1		-	LOCTITE
139	8		DIN 7991	M6x16
147	16		-	M6x10

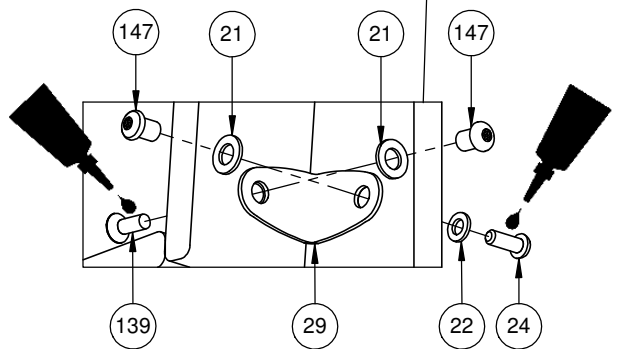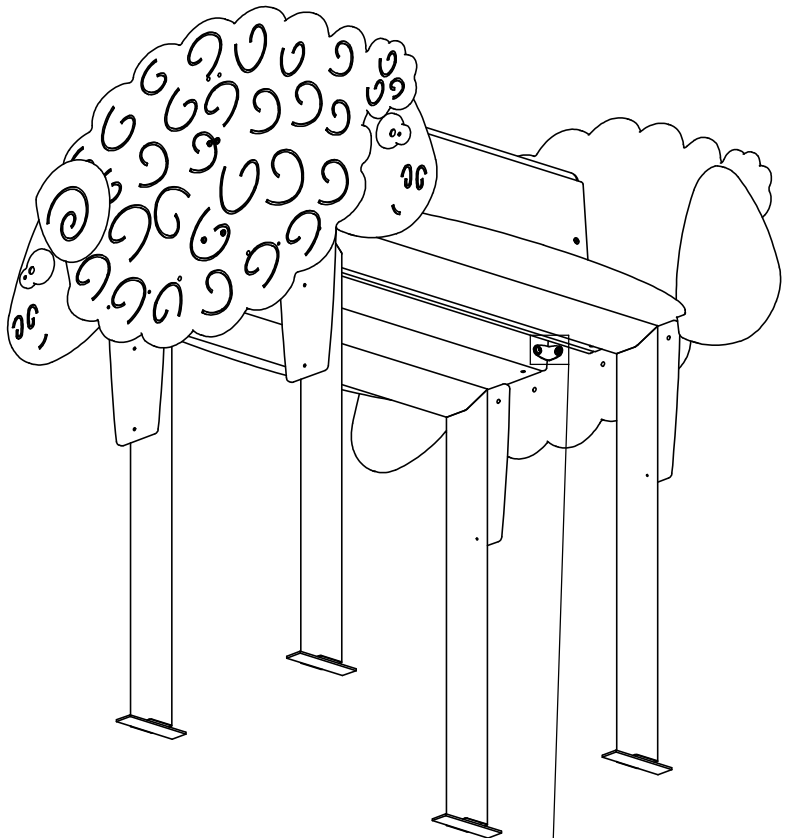



2019N

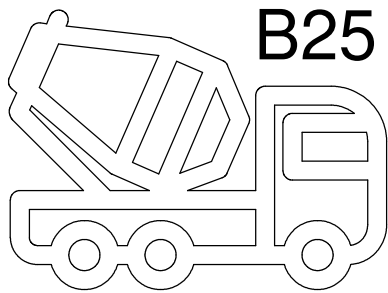


B25 0,1m³

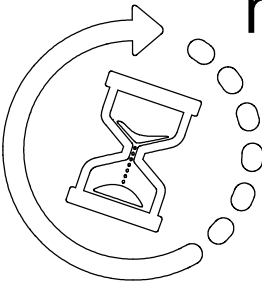


min. 48H

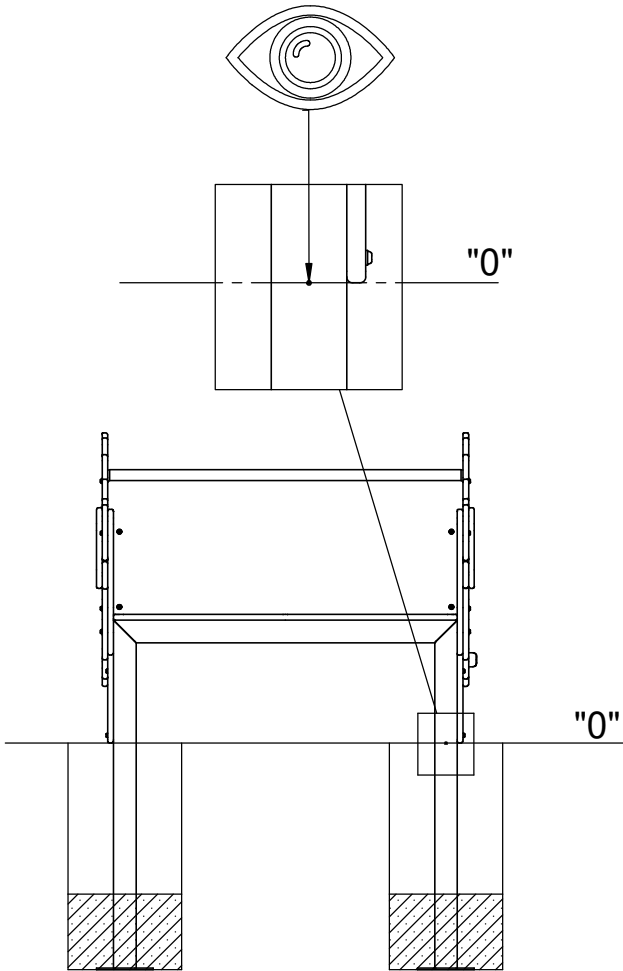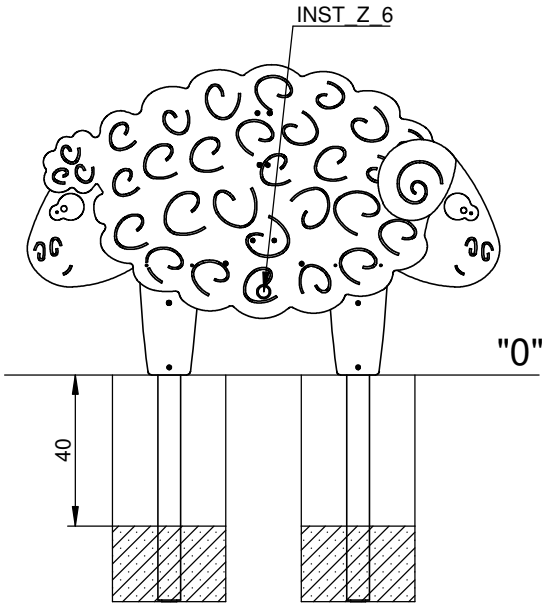

2019F

Nr	Element		
		-	KL105 (OC)

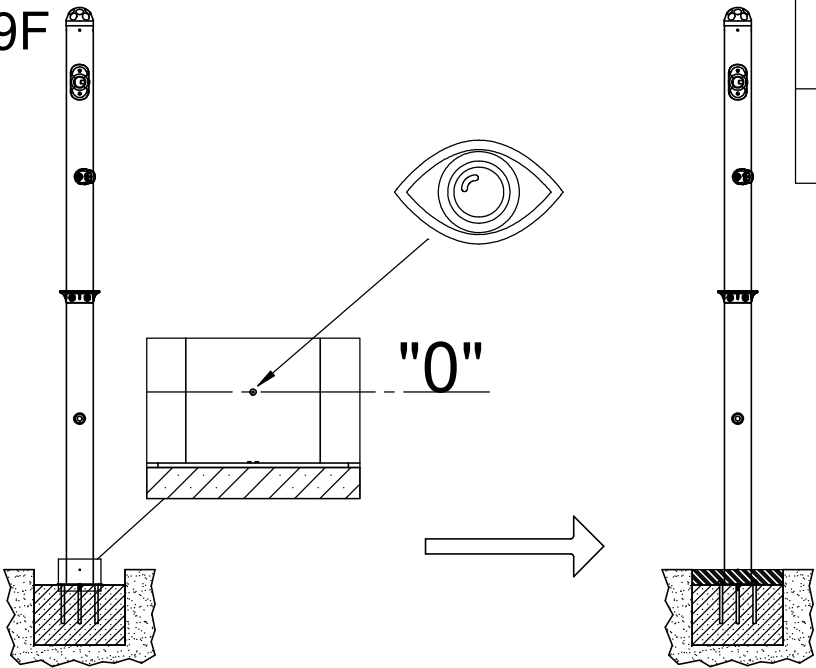

I

II

